

**DRAWINGS BY:**  
 KENNETH OSTROM  
 12430 PARK POTOMAC AVE.  
 POTOMAC MD 20854  
 301-221-4400

**STRUCTURAL ENGINEER:**

REG. NO.

**OWNER'S APPROVAL**

DATE:

**MONMOUTH RENOVATION**  
 22 E. MONMOUTH ST.  
 WINCHESTER VA 22601

**DESCRIPTION:**  
 1ST & 2ND FLOOR  
 PLANS  
**DRAWING TITLE:**  
 FLOOR PLANS

REVISION TABLE		
NUMBER	DATE	DESCRIPTION


DATE: 10/20/16

SCALE:


AS NOTED

DRAWING NO.

**A-2.2**

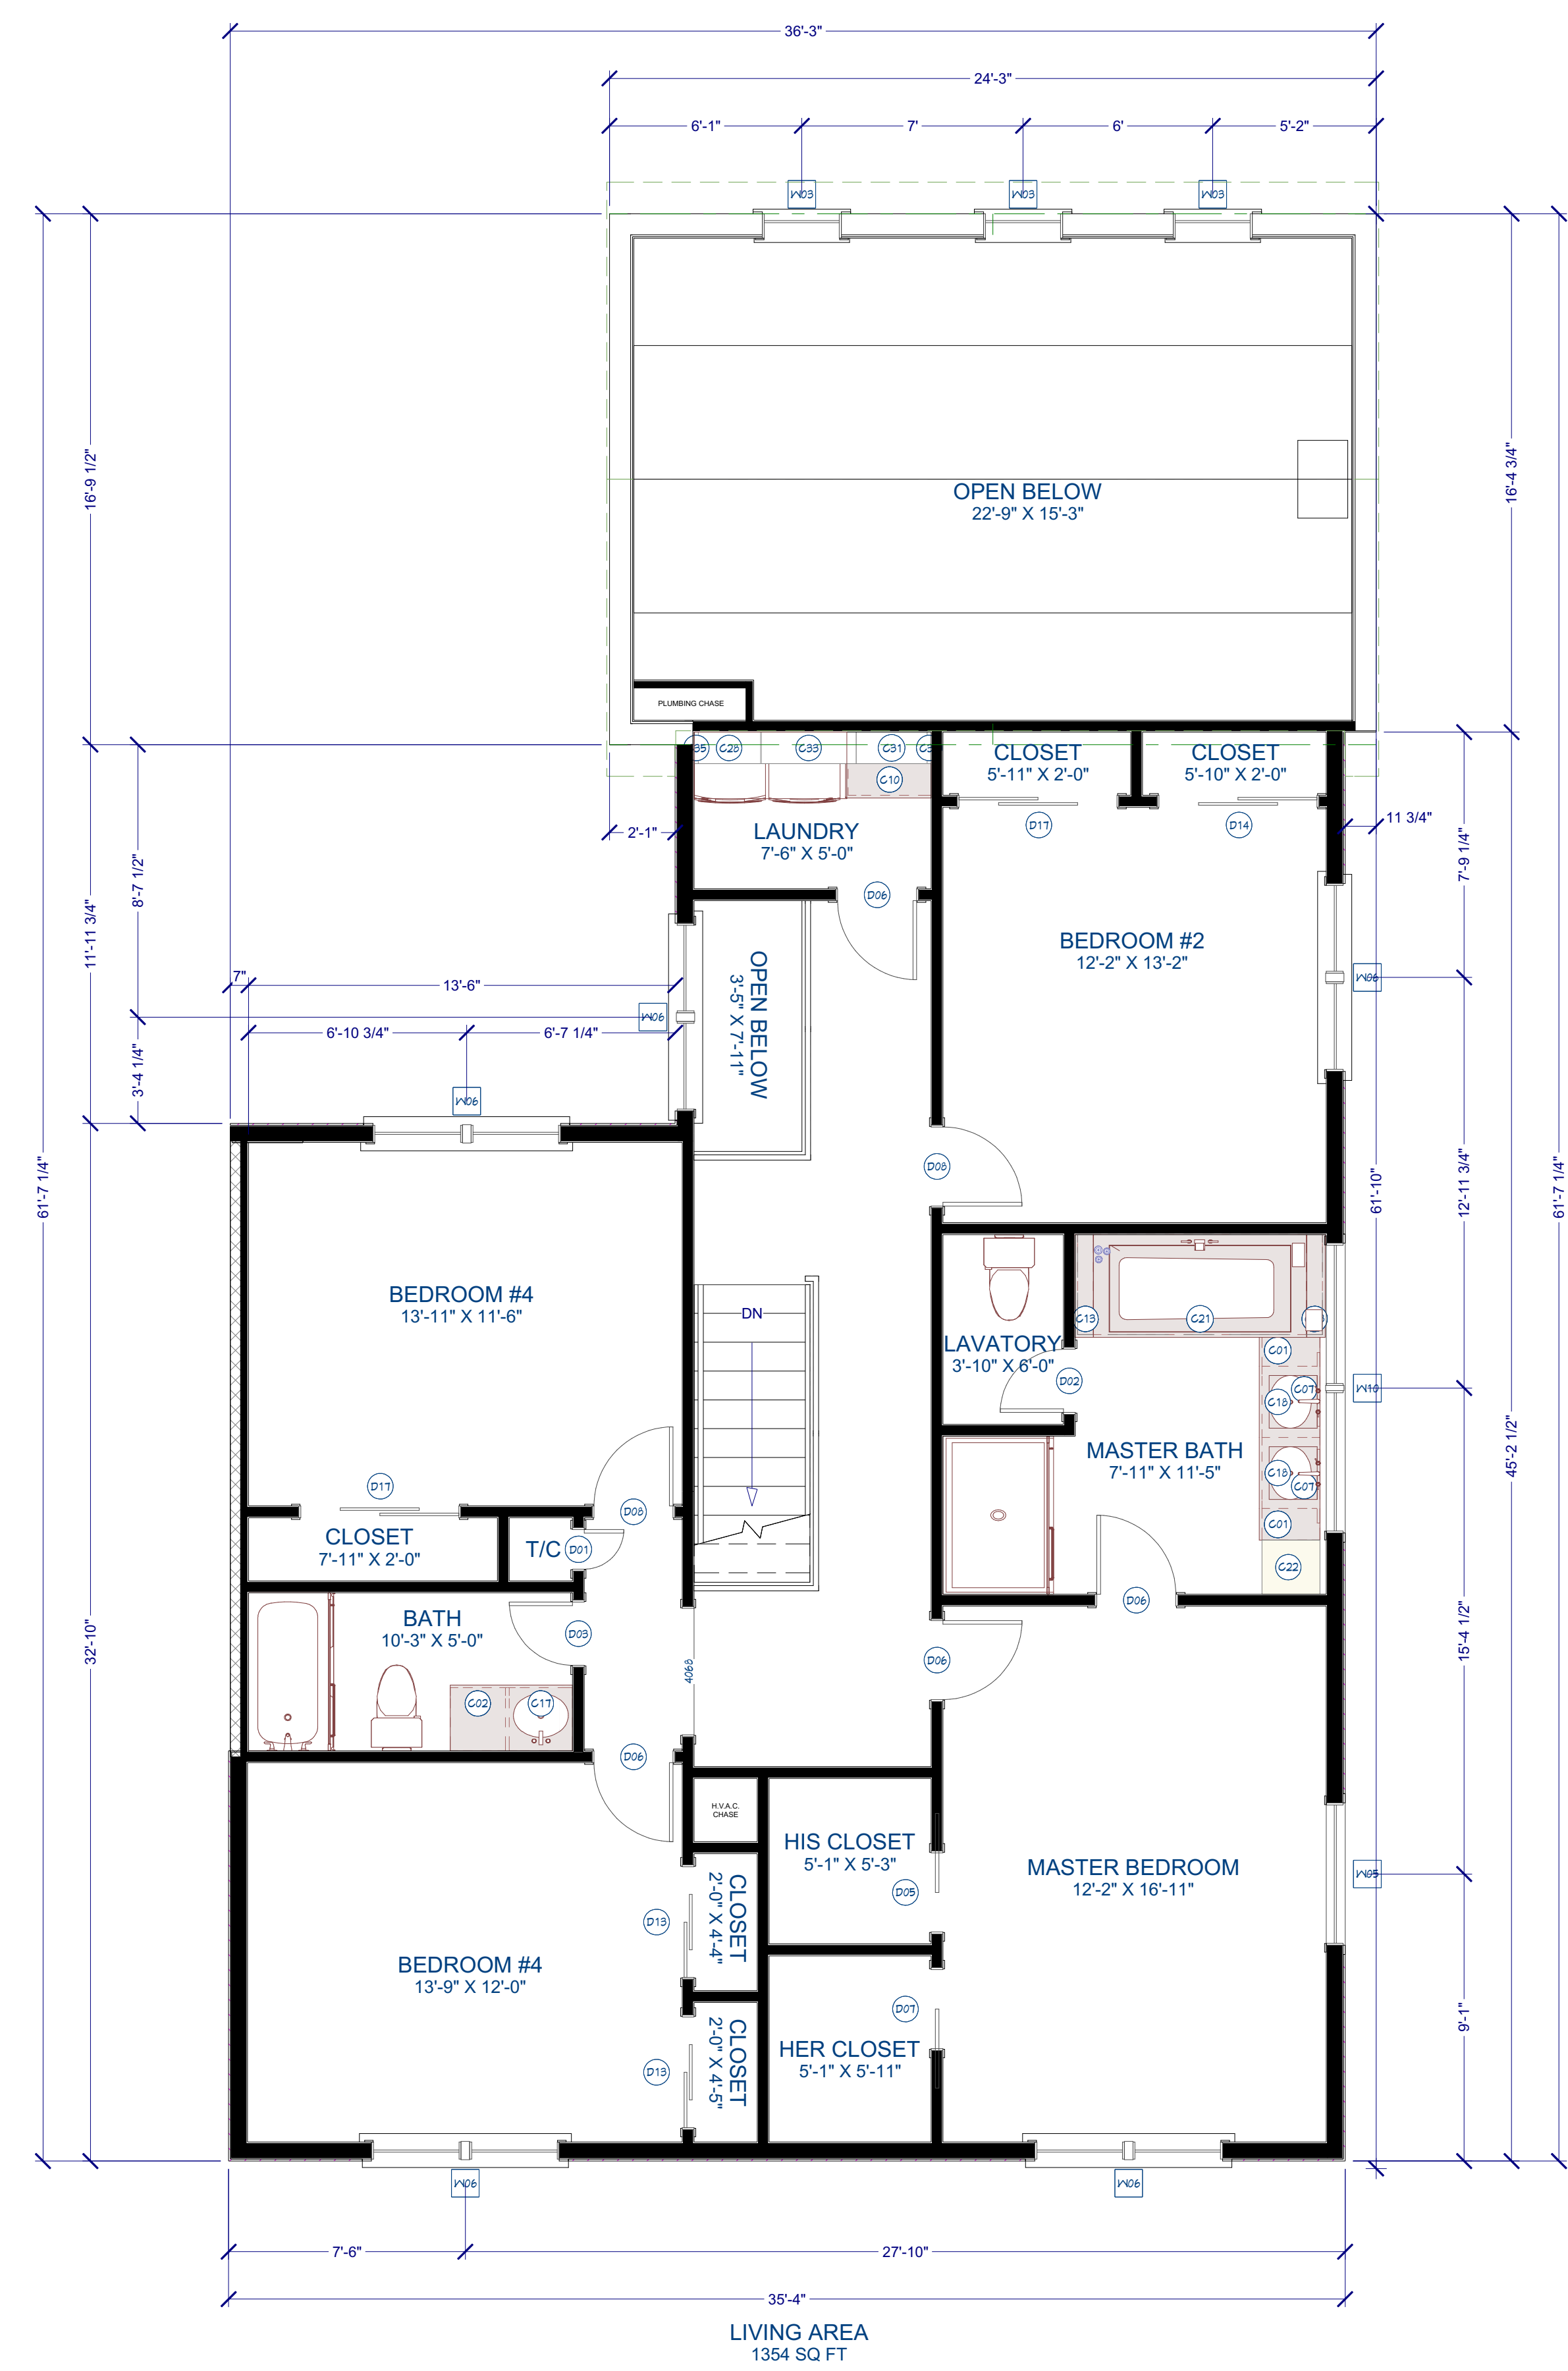

**2ND FLOOR**

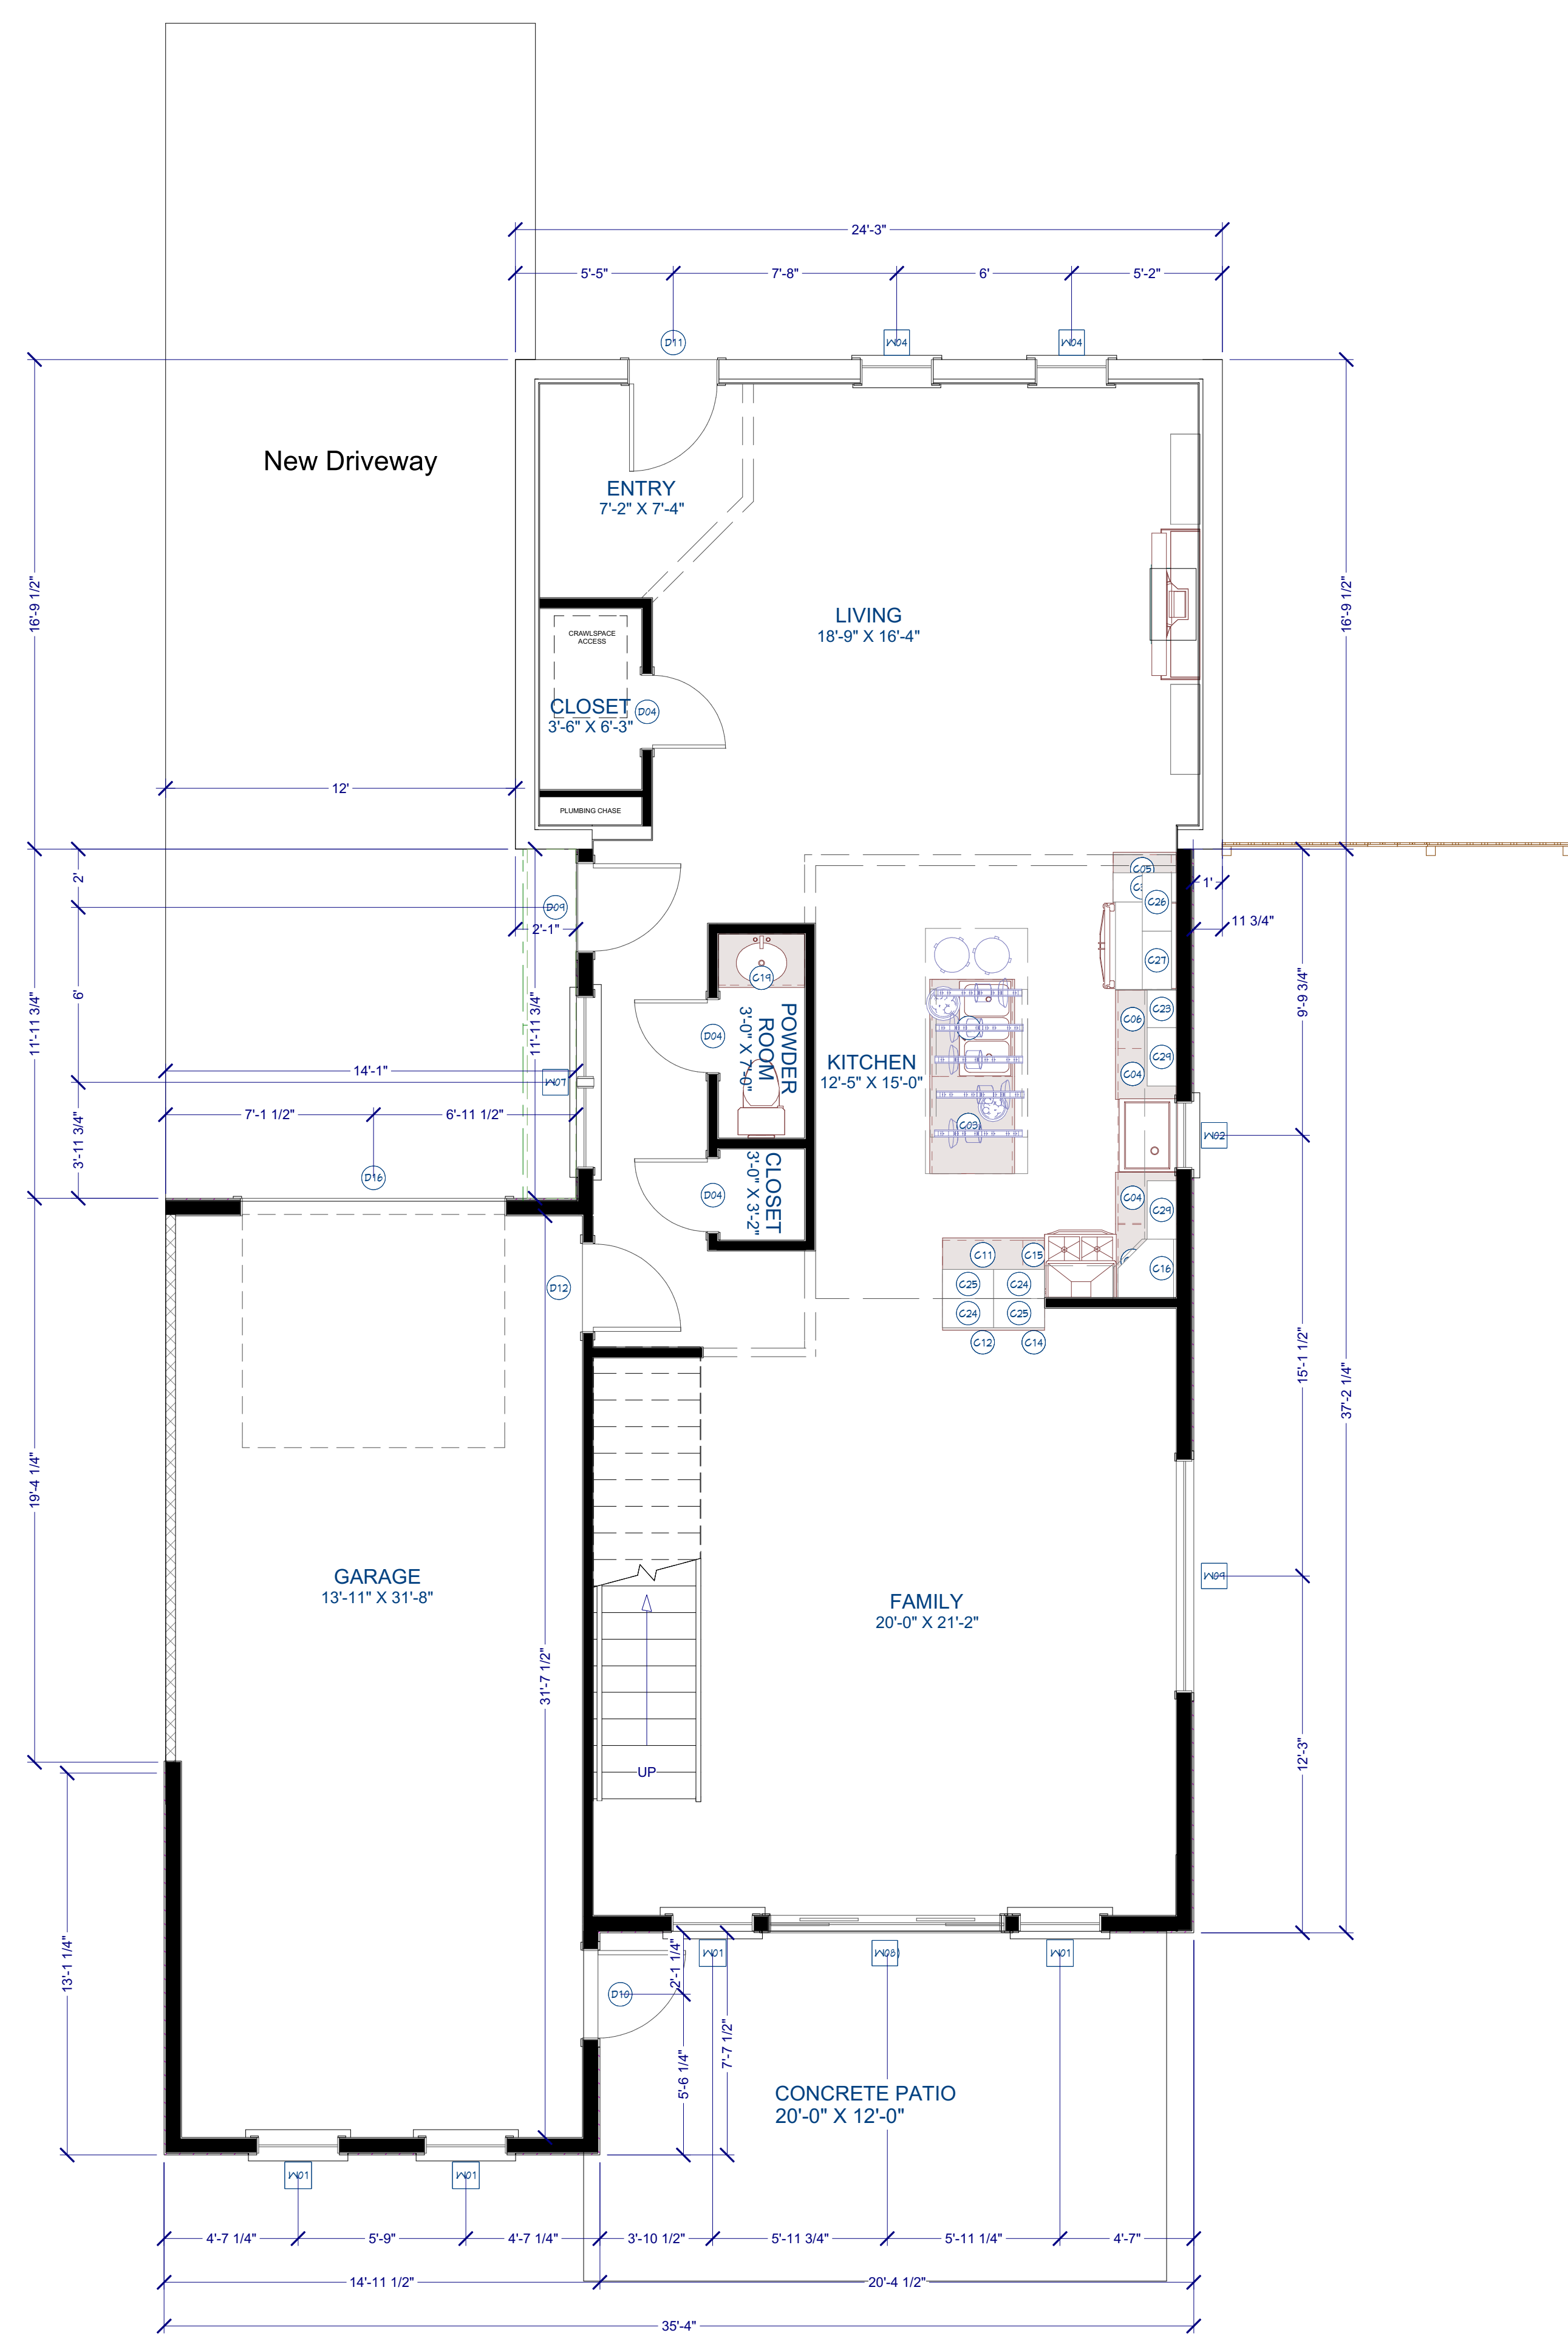

**1ST FLOOR**